


Uebergang / to
Halle / hall 7

Uebergang / to
Halle / hall 7

Uebergang / to
Halle / hall 7

Uebergang / to
Halle / hall 7

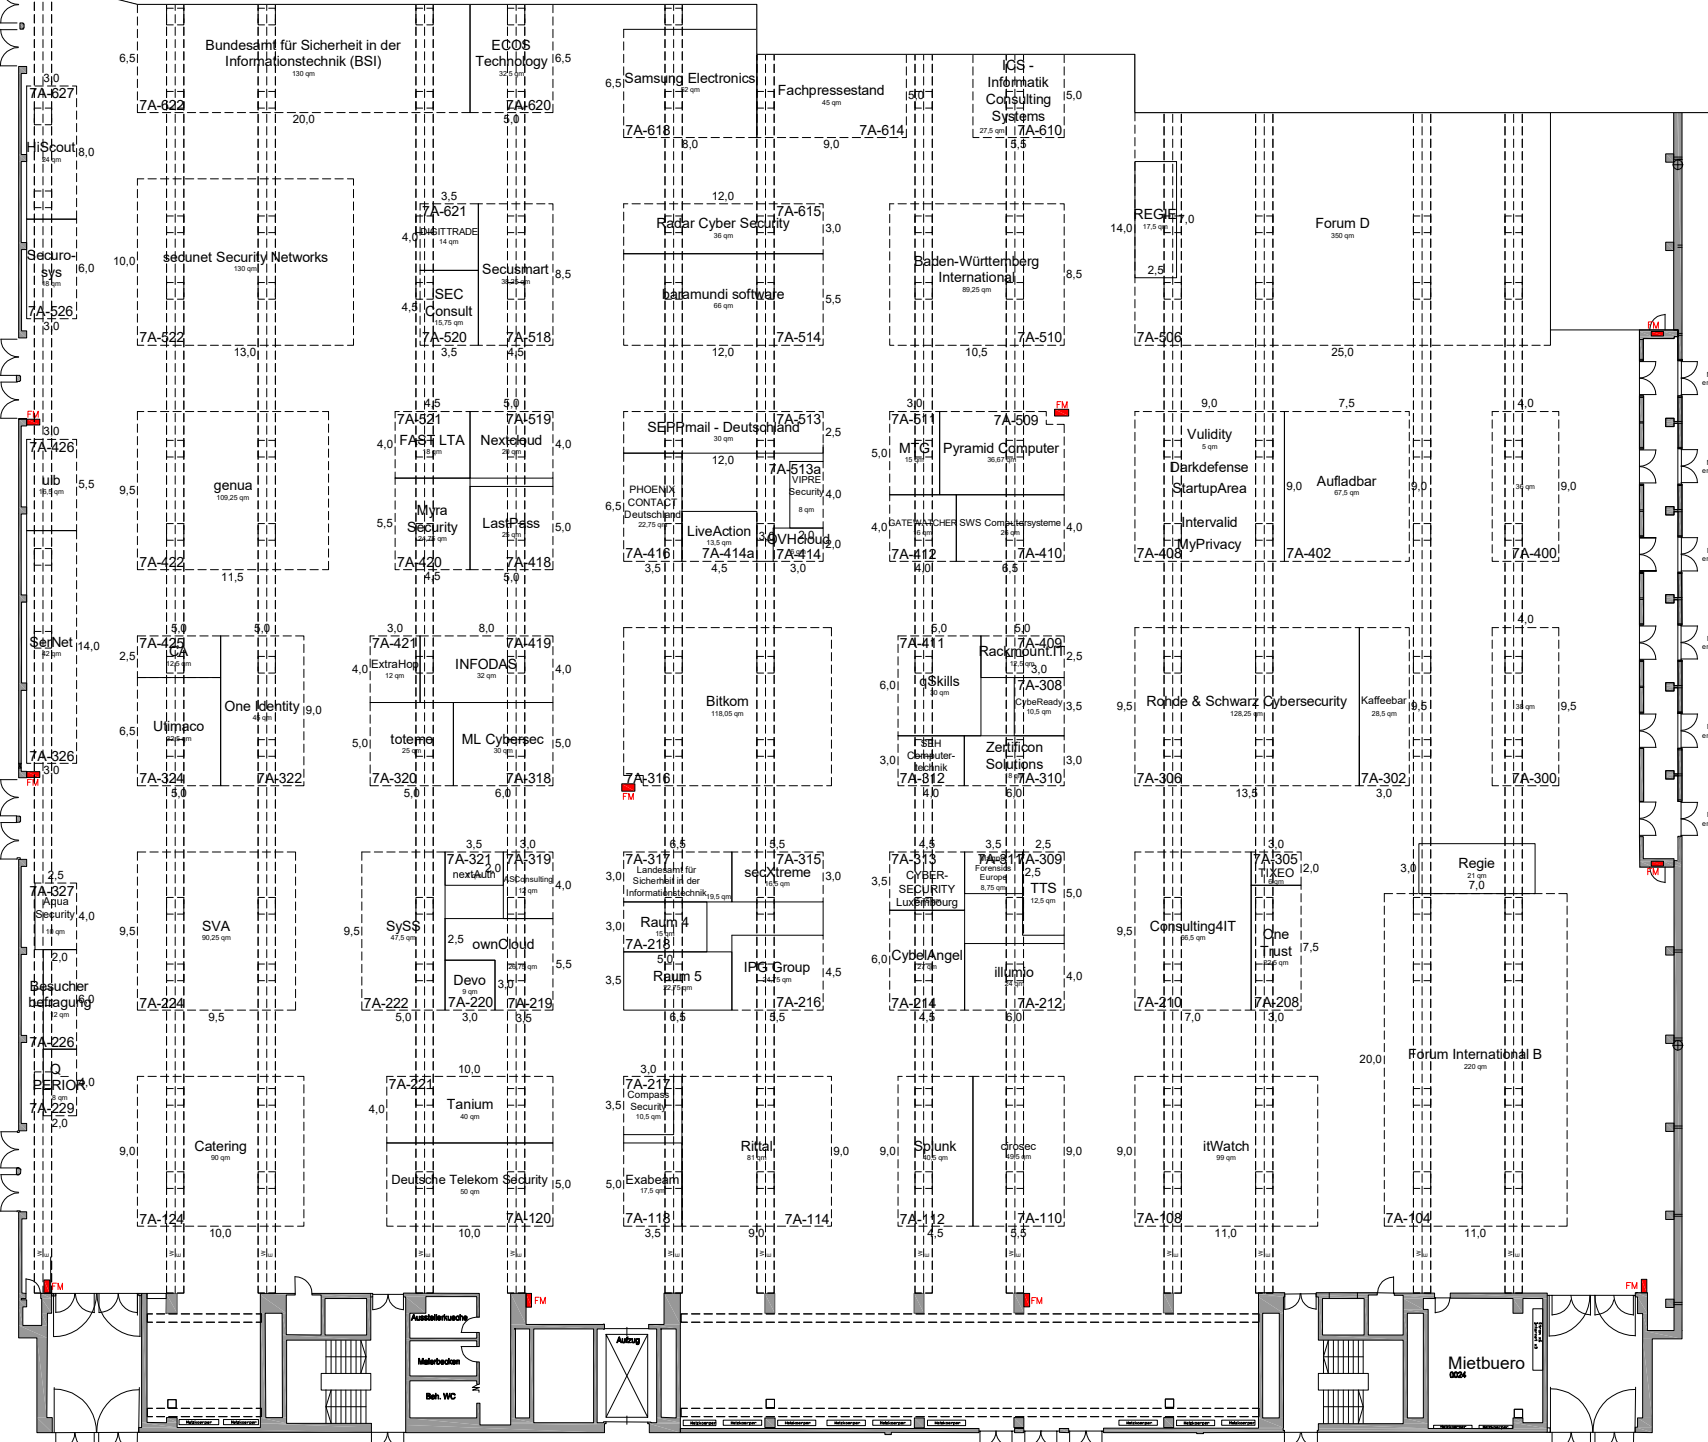

Anlieferung
Delivery
Halle / hall 7A
Tor door 4

Uebergang / to
Eingang/Entrance Ost
NCC Ost

Anlieferung
Delivery
Halle / hall 7A
Tor door 5

NÜRNBERG MESSE

it-sa 2021

Ausstellungshalle 7A Blatt
B1

M1:200 = 785x568,5mm M1:100 = 1137x1137mm